


ANNEXURE C2: LAND USE PLAN

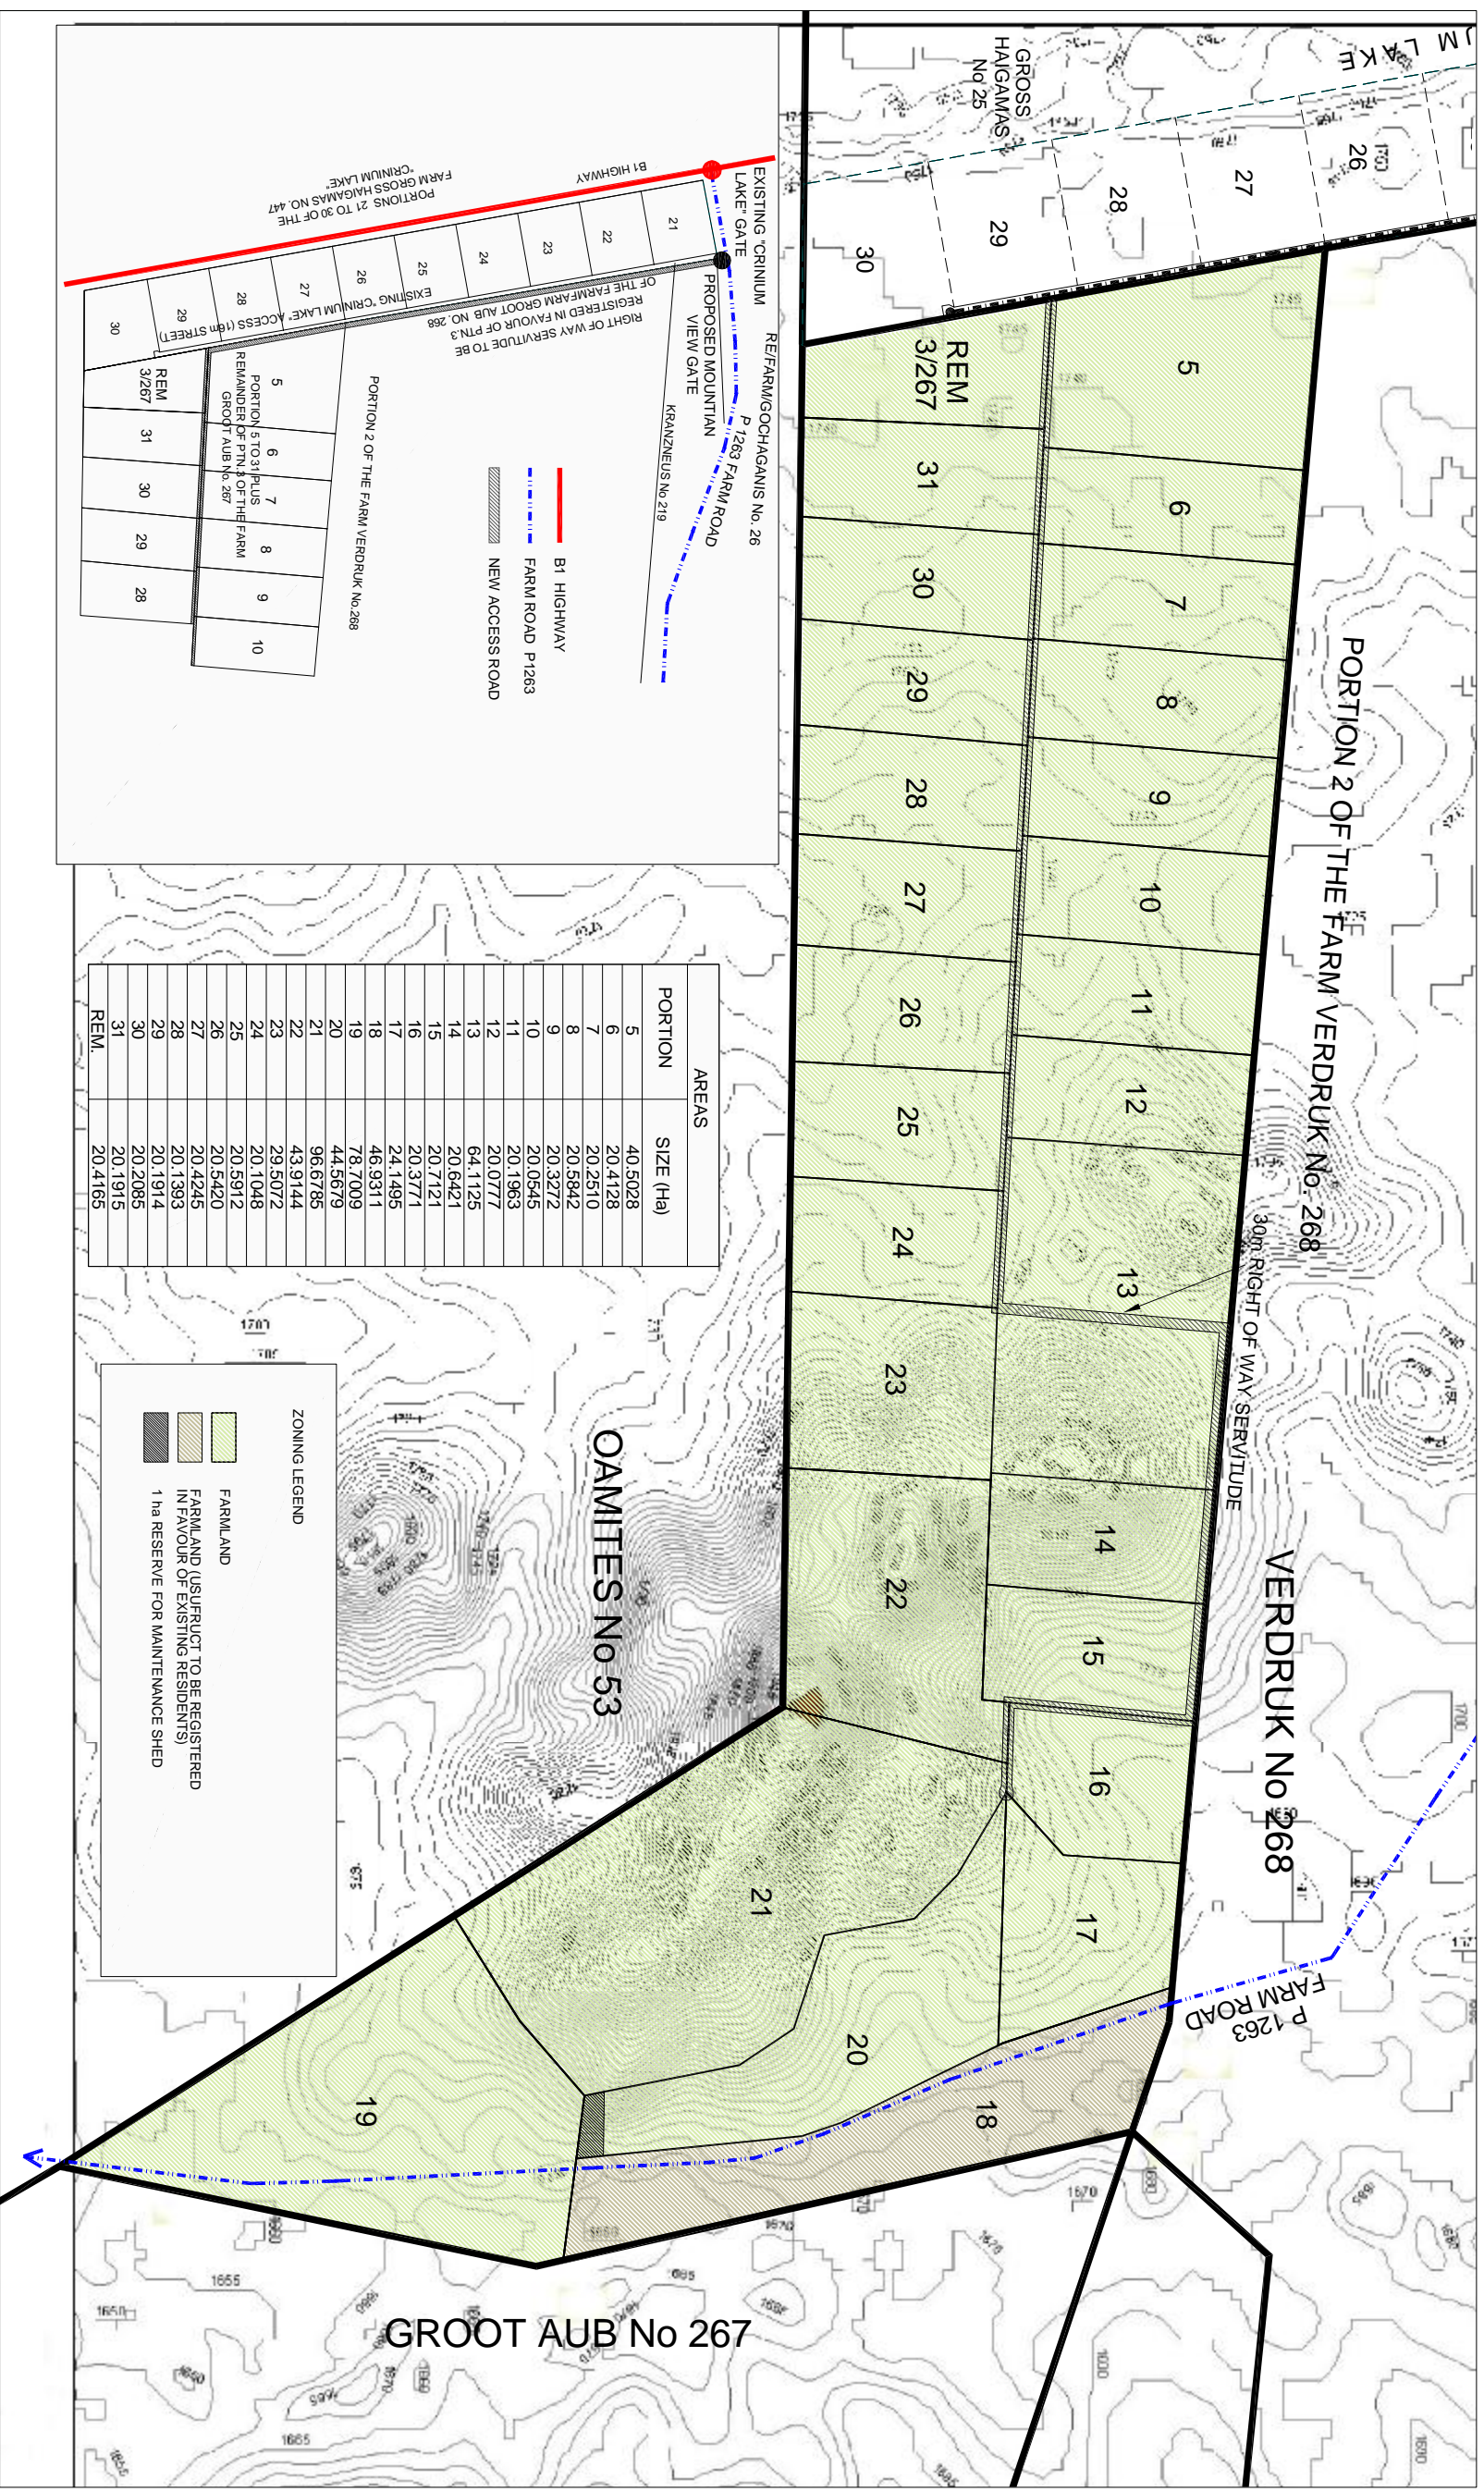

SUBDIVISION OF PTN.3 OF THE FARM GROOT AUB NO.267

Mountain View Small Farmland Plots

LAND USE & CONTOURS



MOUNTAIN VIEW
Development Company (Pty) Ltd

P O Box 20837 Windhoek, Namibia
Tel: (0926461) 240300/228435
Fax: (0926461) 240309

CONSULTANT:

URBAN DYNAMICS

45 Nelson Mandela Avenue Klein Windhoek, Namibia

P O Box 20837 Windhoek, Namibia

E-Mail: uda@uda.com.na

| | |
|-----------------------------|-------------------------|
| 101: (0526461) 24030U228435 | F BX: (09Z 0461) 24030U |
|-----------------------------|-------------------------|

| DRAWING REF | DATE: |
|--------------------|-------------|
| 706/006/00000T NUD | MAR 09 2018 |

| | |
|------------------|------------|
| 761/21UGK001 AUB | MARCH 2010 |
|------------------|------------|

SCALE
1:20,000

REV: